

Fuel Modification Notes

Vegetation shall be maintained as approved. The following notes shall be adhered to

Maintenance of Zone 1: From edge of the structure to a distance of 30 feet.

- Provide for 5ft fire department walk around with herbaceous plants
- Recommended to place walkways, patios, sports courts etc. abutting structure
- Avoid planting woody plants within 10 feet of structure.
- Use herbaceous plants, succulents, low growing grasses and grass like plants
- use inorganic mulches such as gravel within 10 feet of the structure. Do not use recycled rubber
- Small tree species (15'-25' in height) may be planted 10' from structure if used sparingly
- no climbing vines on structures

Maintenance Zone 2 : 30-100ft from building.


- Arrange plants and limit densities so not to create ladder fuels or dense thickets of vegetation
- Densities can be increased slightly in this zone

Maintenance: Year round

- clear all leaves, litter and debris from from rain gutters and roof
- regularly remove all dead vegetation, flammable debris, flammable patio furniture from landscape
- store wood piles, compost bins, mulch bins etc. 30' from structures
- cut and remove annual grasses down to 4 inches
- Irrigation of any form shall be applied to maintain high fuel moisture. Irrigation to native plants is beneficial in small amounts 1-2 times per month during summer months

Plant Legend

- ▲ Genus Species
- Genus Species
- Genus Species

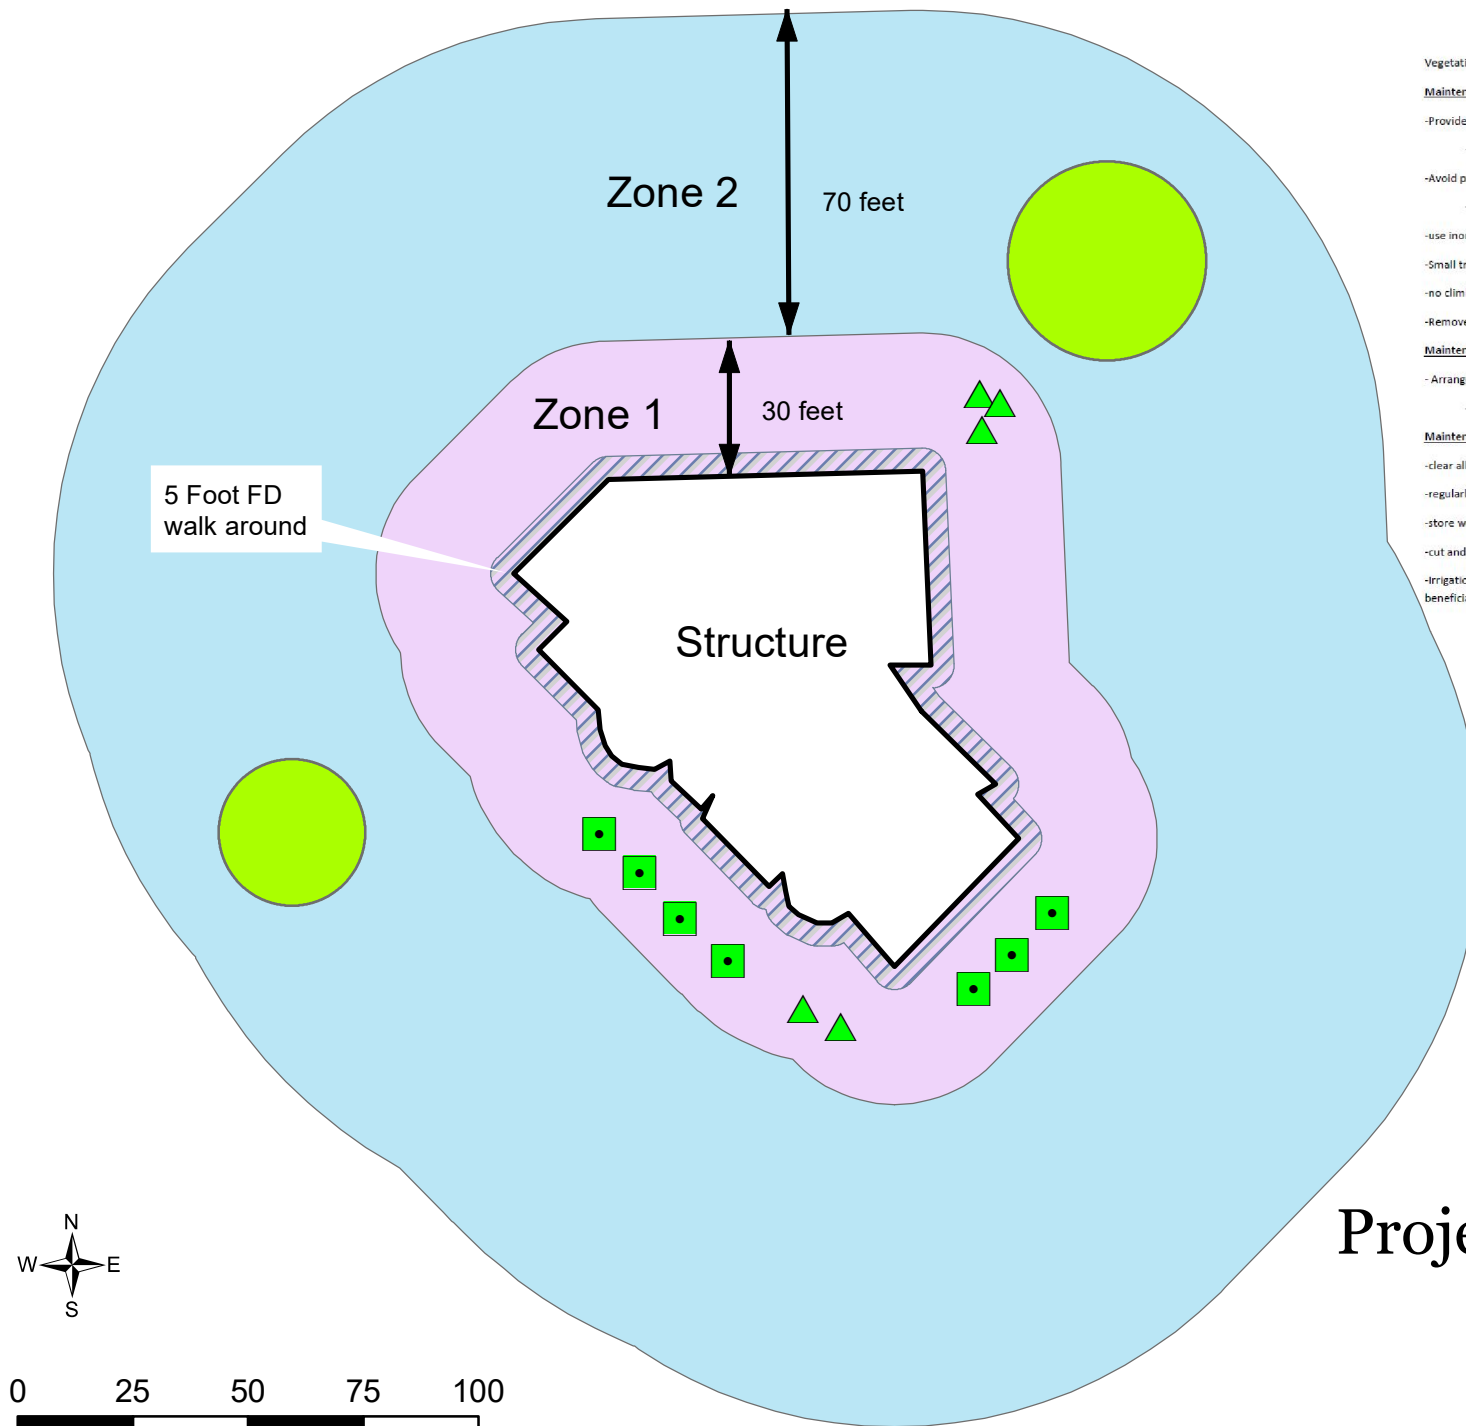

Project Information:
Name
Site Address
Assessors Parcel Number